











1908. Évi XXIX. Tc.: tízezer munkáslakást kell építeni!

Bárczy-féle községi kislakásépítési program

25 bérház 2010 lakással és

17 kislakásos telep 2800-2900 lakással

a felszabadított bérleményekkel és
hajléktalanotthonokkal összesen mintegy 6200-6300 bérlemény


Wekerlével és külső kislakásokkal tán megvolt a 10.000



az 1910-es évek közepén mintegy 55.000 lakosa van a telepeknek,
a budapesti munkásság egytizede.

B) ÁTLAGOS LAKSŰRŰSÉG. — DURCHSCHNITTliche WOHNDICHTIGKEIT.

A SZOBÁNKINTI ÁTLAGOS LAKSŰRŰSÉG ALAKULÁSA.
GESTALTUNG DER DURCHSCHNITTlichen WOHNDICHTIGKEIT PRO ZIMMER.
1880—1910—1930.

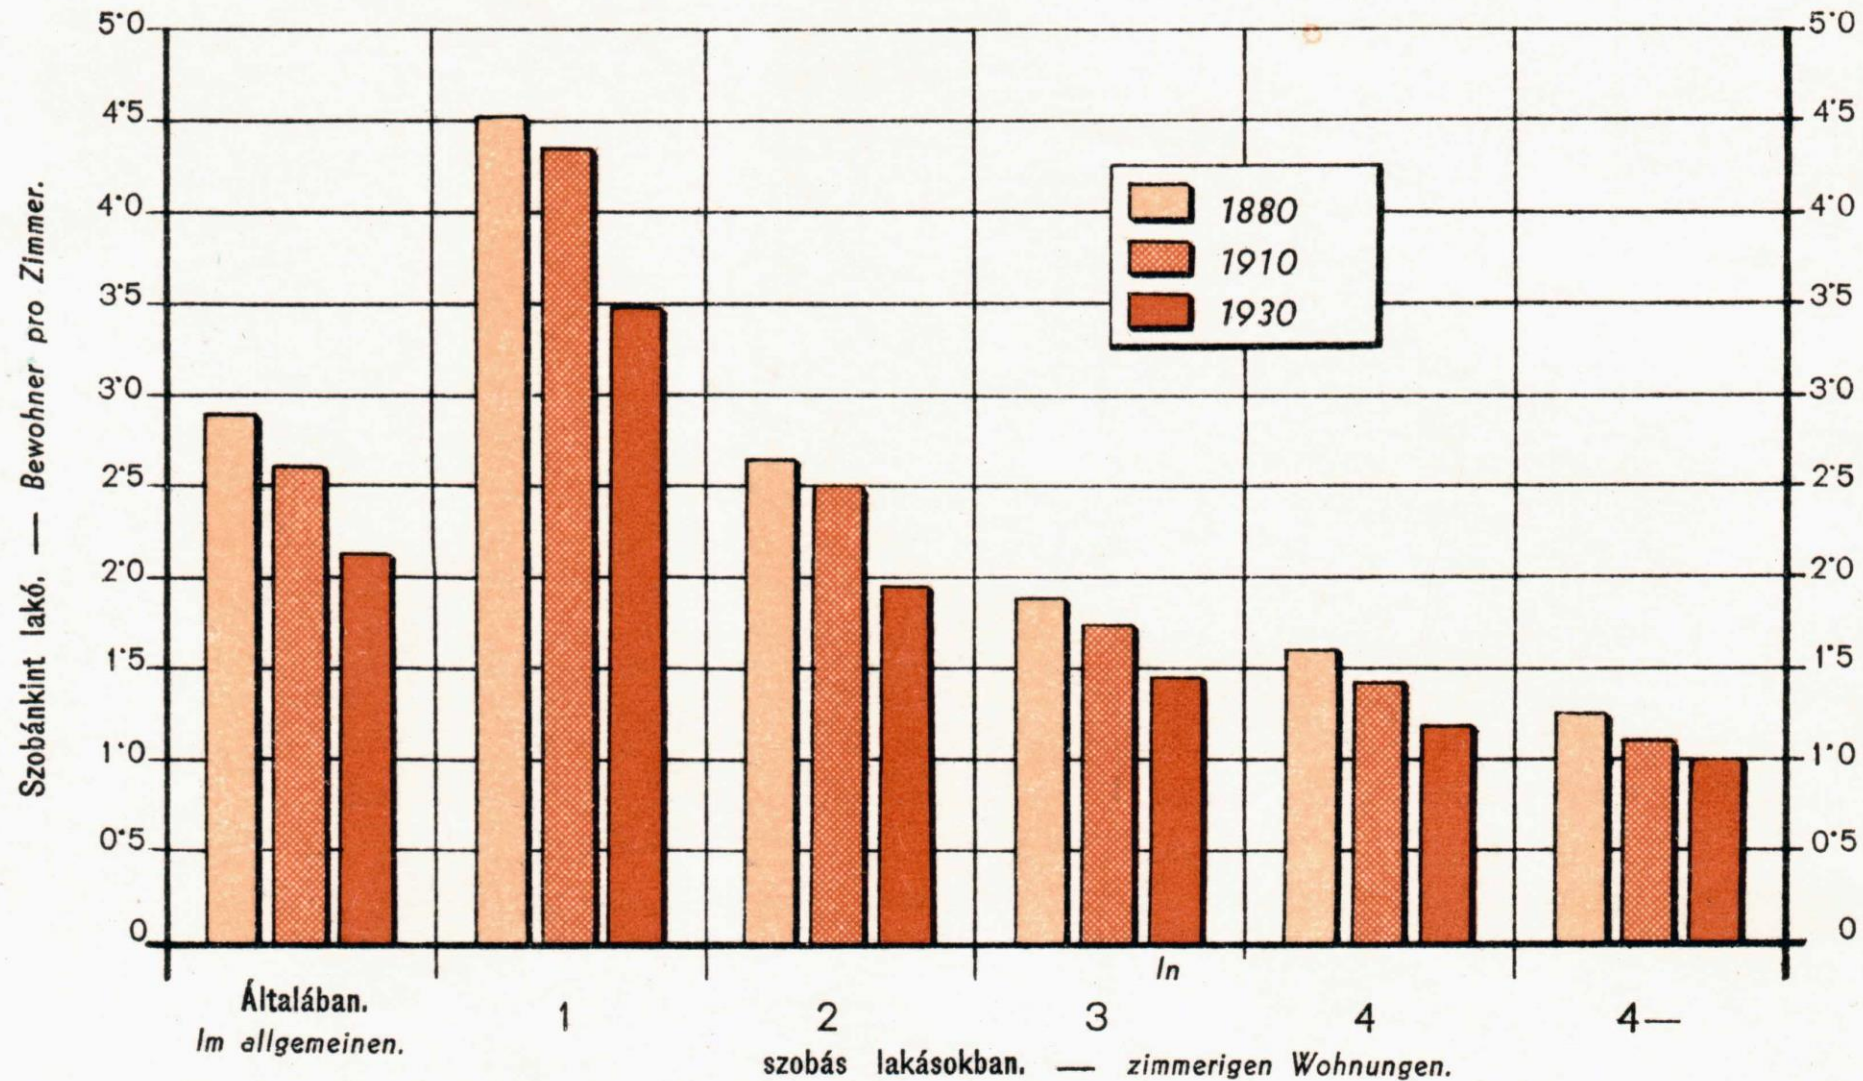

GARDEN CITIES OF TO-MORROW

(BEING THE THIRD EDITION OF "TO-MORROW: A PEACEFUL PATH
TO REAL REFORM")

BY
EBENEZER HOWARD

"New occasions teach new duties ;
Time makes ancient good uncouth ;
They must upward still, and onward,
Who would keep abreast of Truth.
Lo, before us, gleam her camp-fires !
We ourselves must Pilgrims be,
Launch our 'Mayflower,' and steer boldly
Through the desperate winter sea,
Nor attempt the Future's portal
With the Past's blood-rusted key."

—"The Present Crisis."—*J. R. Lowell.*






LONDON
SWAN SONNENSCHN & CO., LTD.
PATERNOSTER SQUARE

1902

A kertváros mozgalom:




Ebenezer Howard

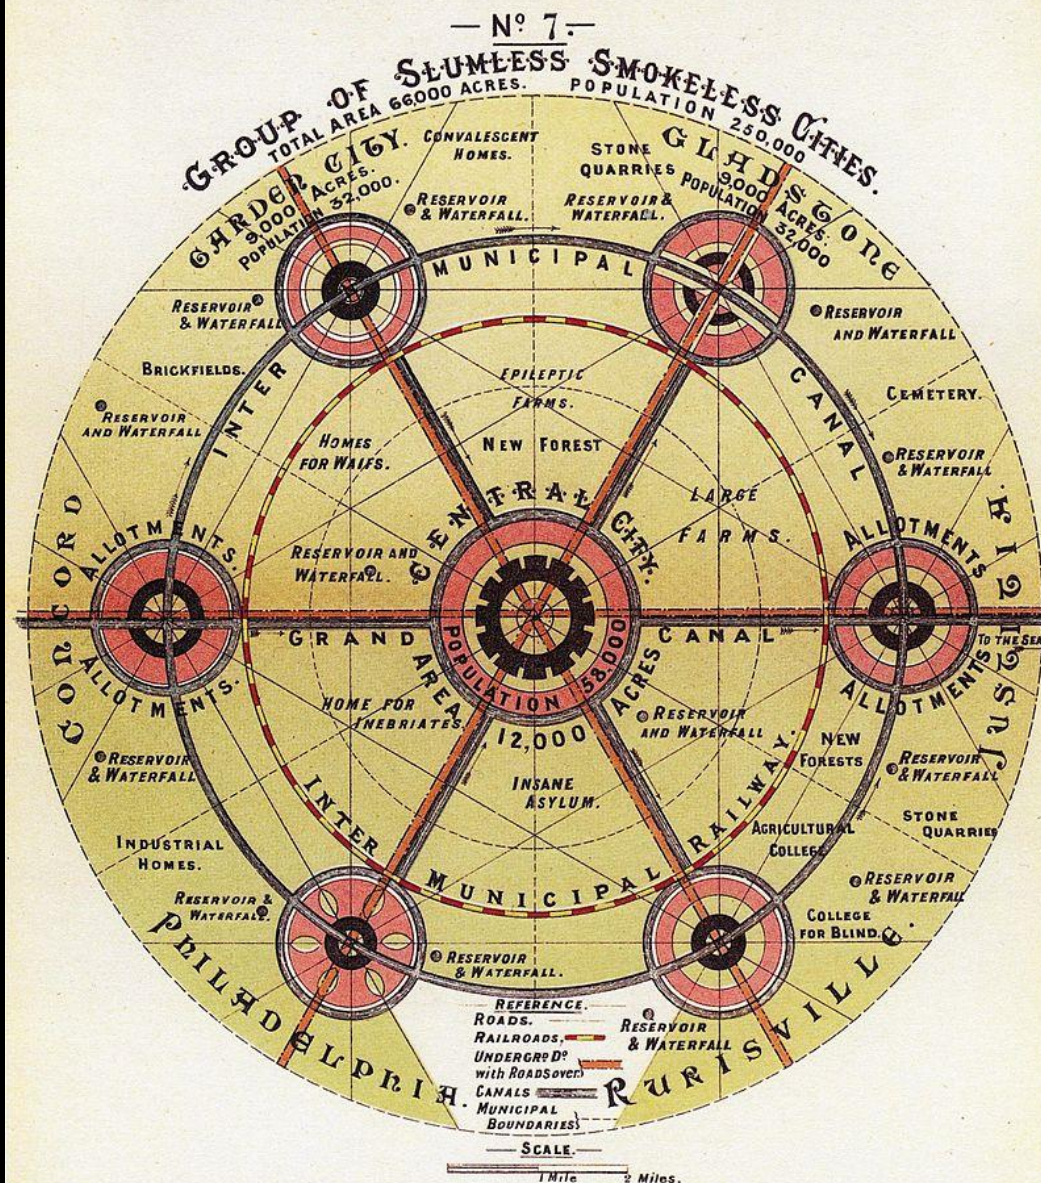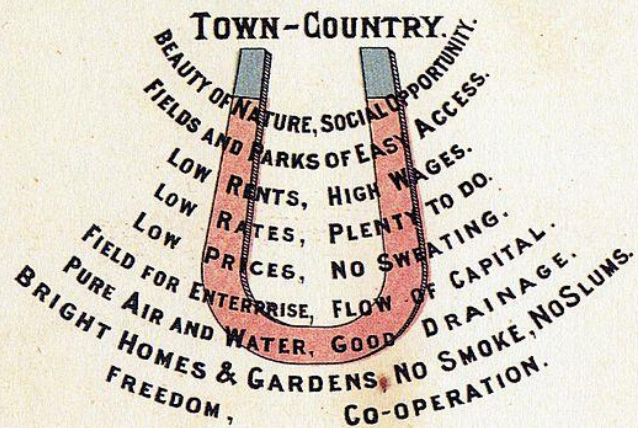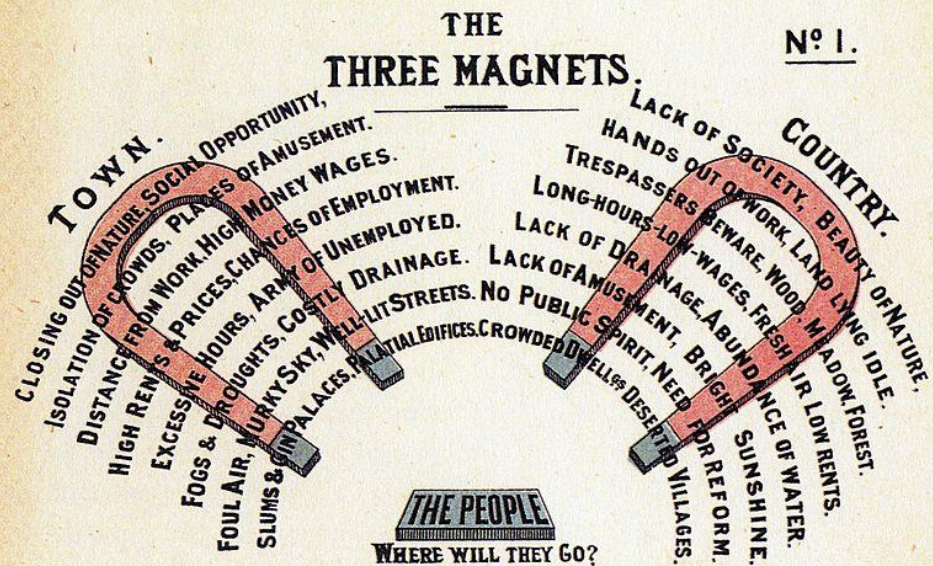

— N°2. —

GARDEN - CITY

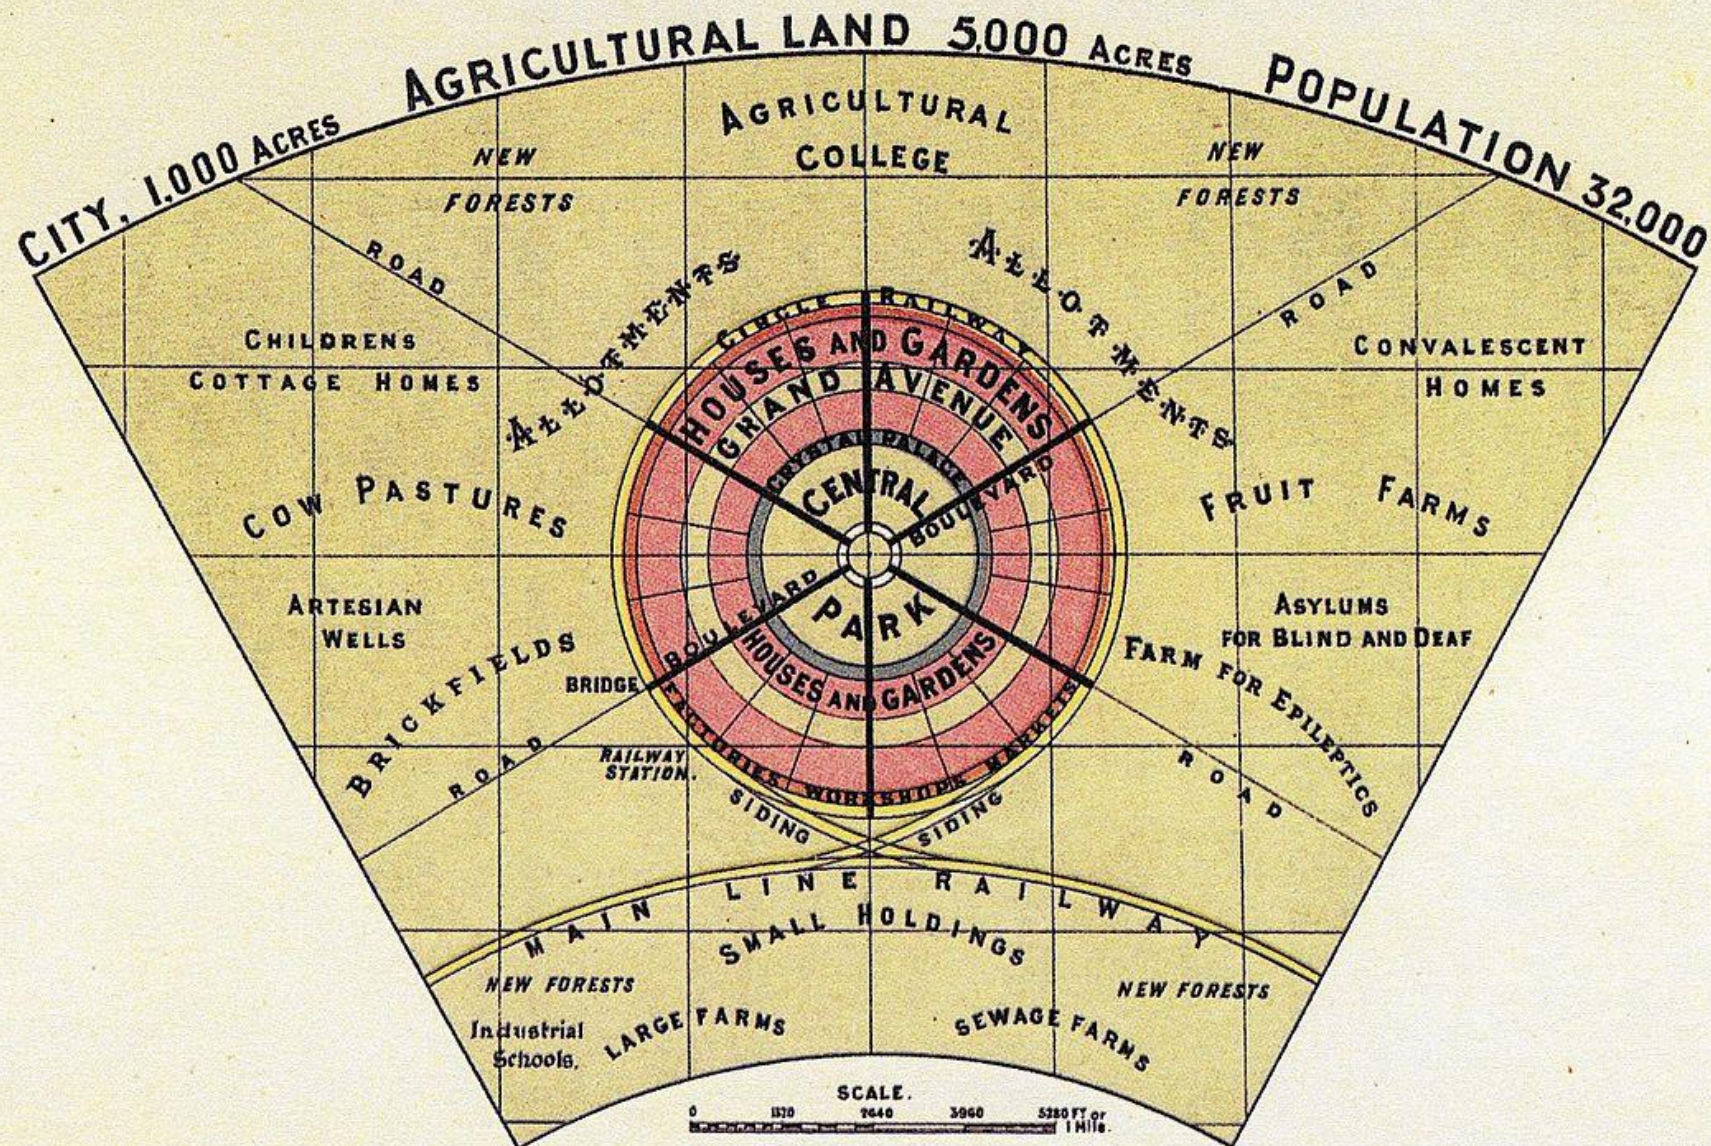


PARKER & UNWIN'S
ORIGINAL PLAN OF
LETCHWORTH
GARDEN CITY,
AS FIRST PUBLISHED
(APRIL 1904)

Key to Plan

- A. Main Avenue
- B. Goods Yard and Sidings
- C. Central Square
- D. Sites for Public Hall, Museum, etc.
- E. Sites for Schools
- F. Sites for Places of Worship
- H. Sites for Hotels
- K. Open Spaces, Greens, or Parks
- L. Site for Post Office
- M. Site for Municipal Buildings



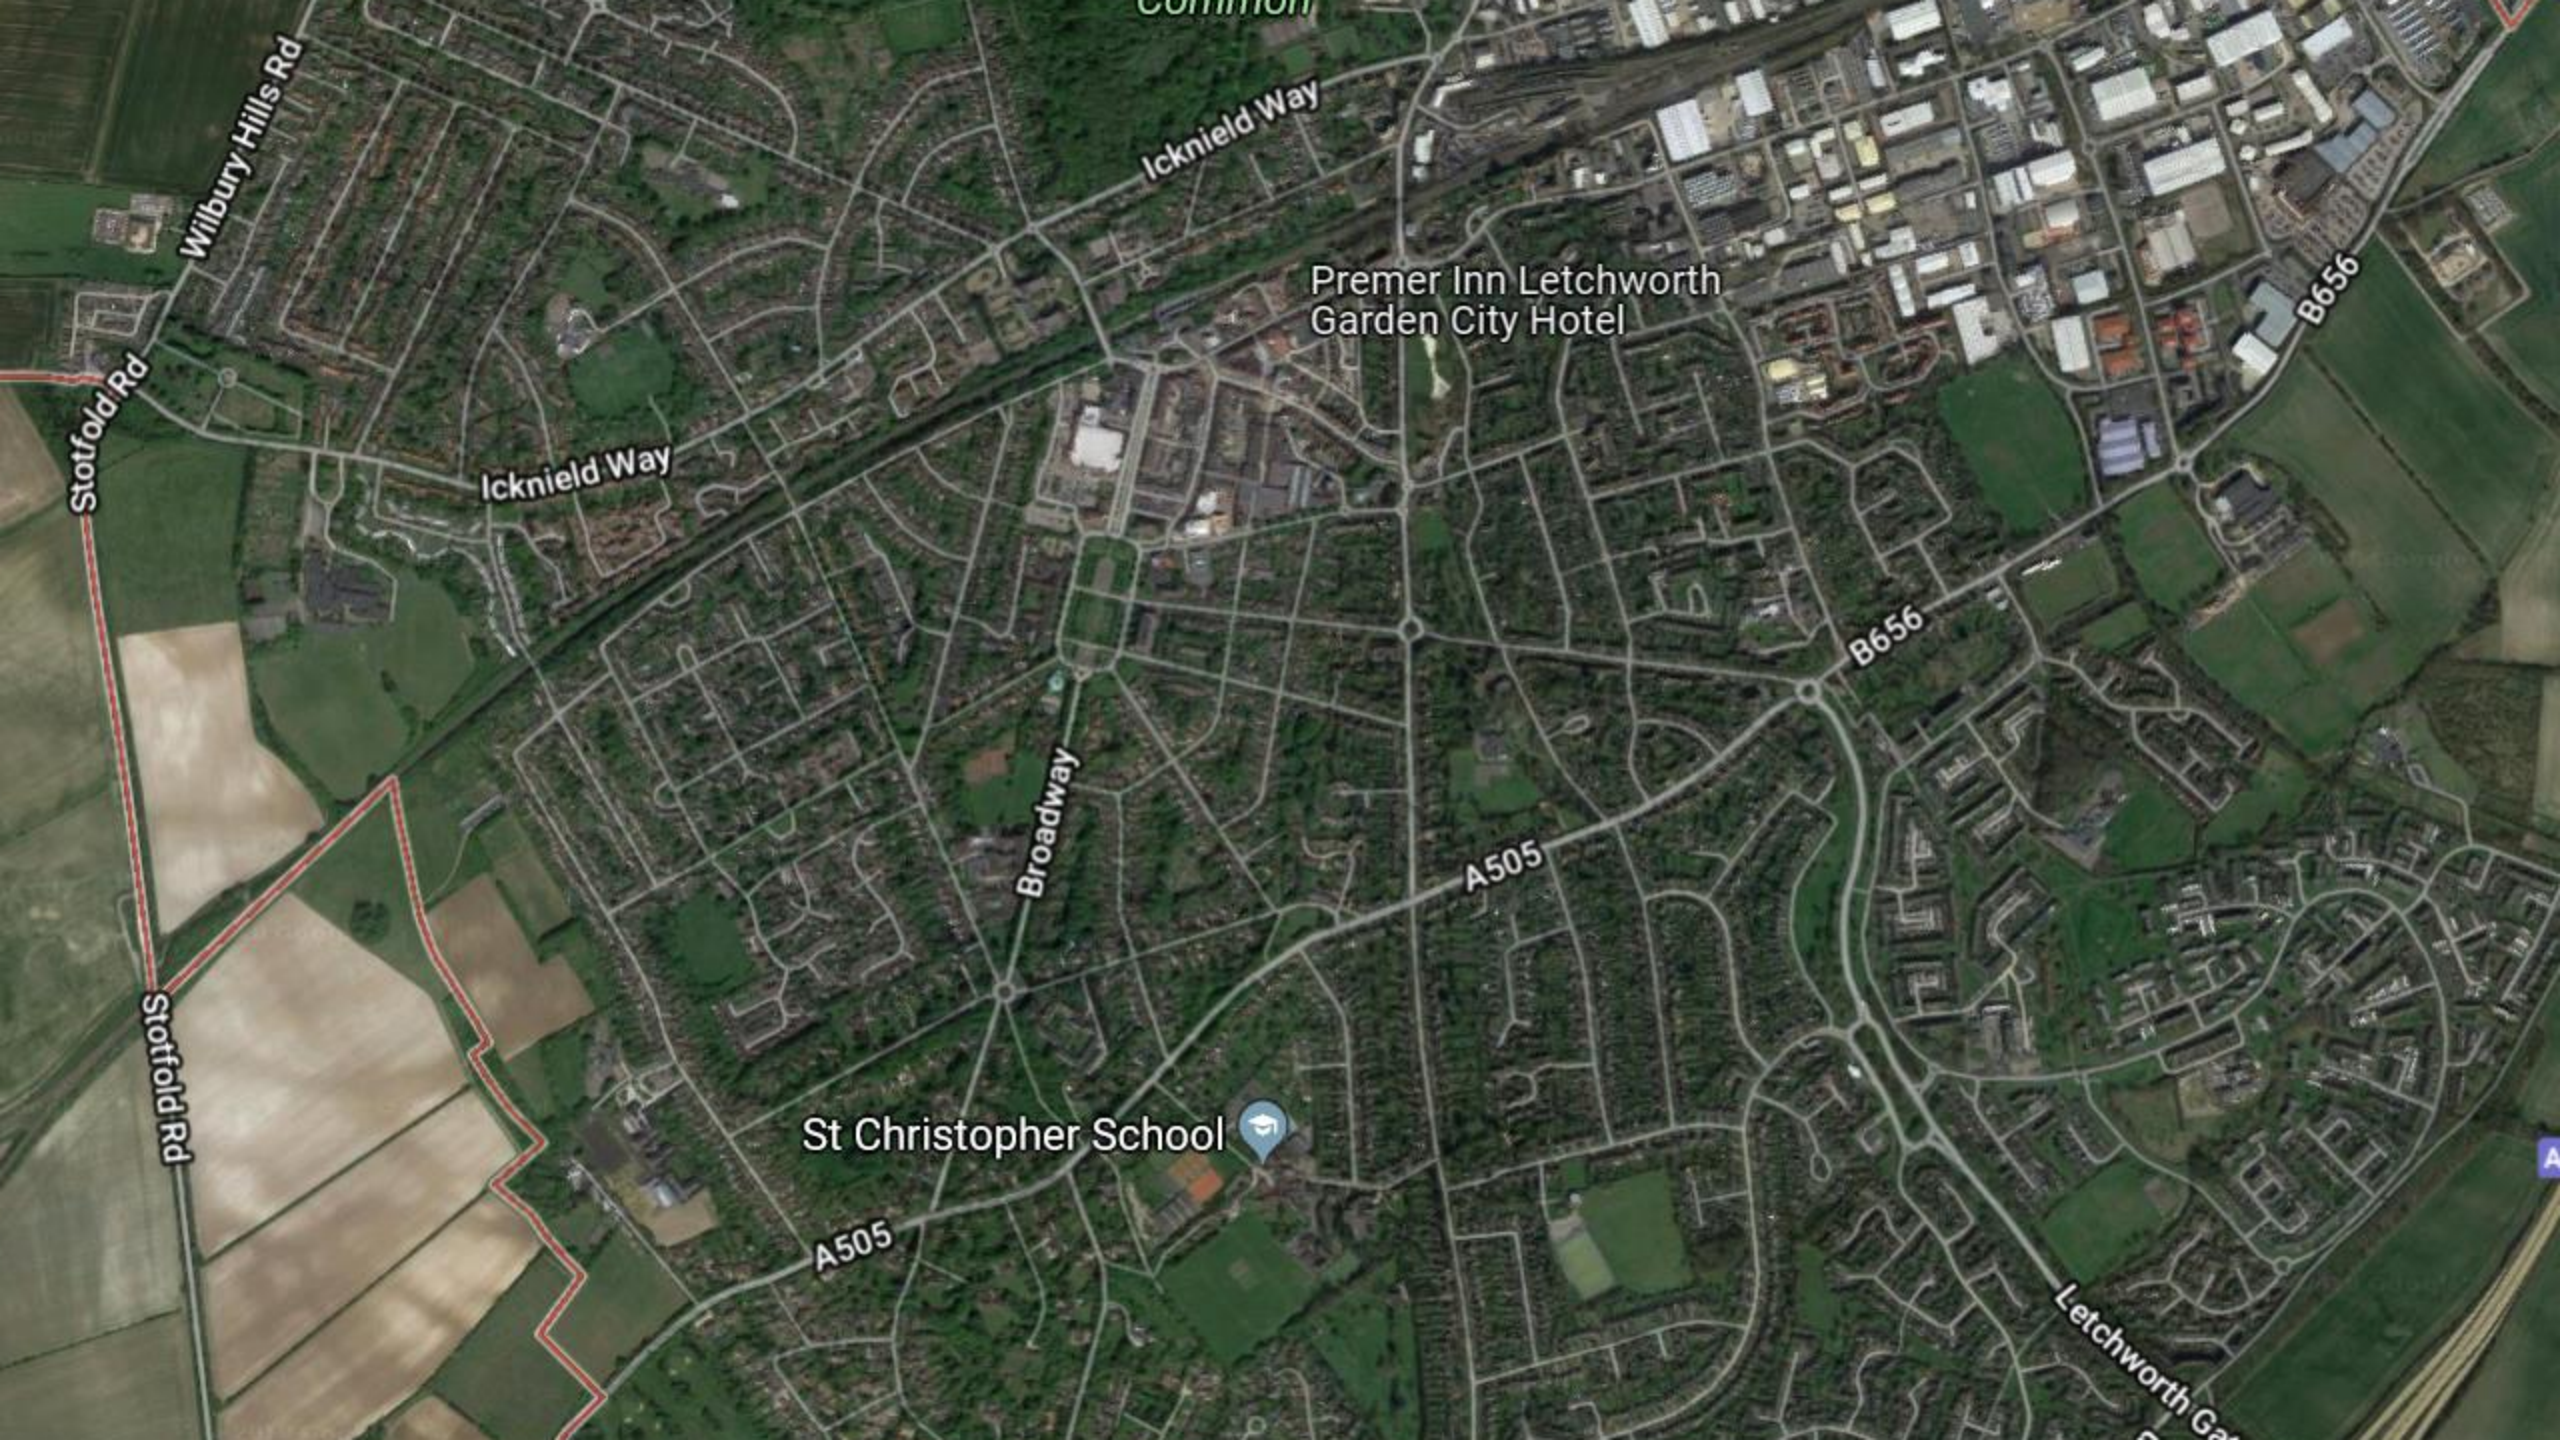

Wilbury Hills Rd

Stotfold Rd

Icknield Way

Icknield Way

Premier Inn Letchworth
Garden City Hotel

B656

B656

Broadway

A505

A505

St Christopher School

Letchworth Garden City






Wekerle-telep városépítészeti
pályázat

I. Díj Pálóczi Antal



Wekerle-telep városépítészeti
pályázat



II. Díj Fleischl Róbert

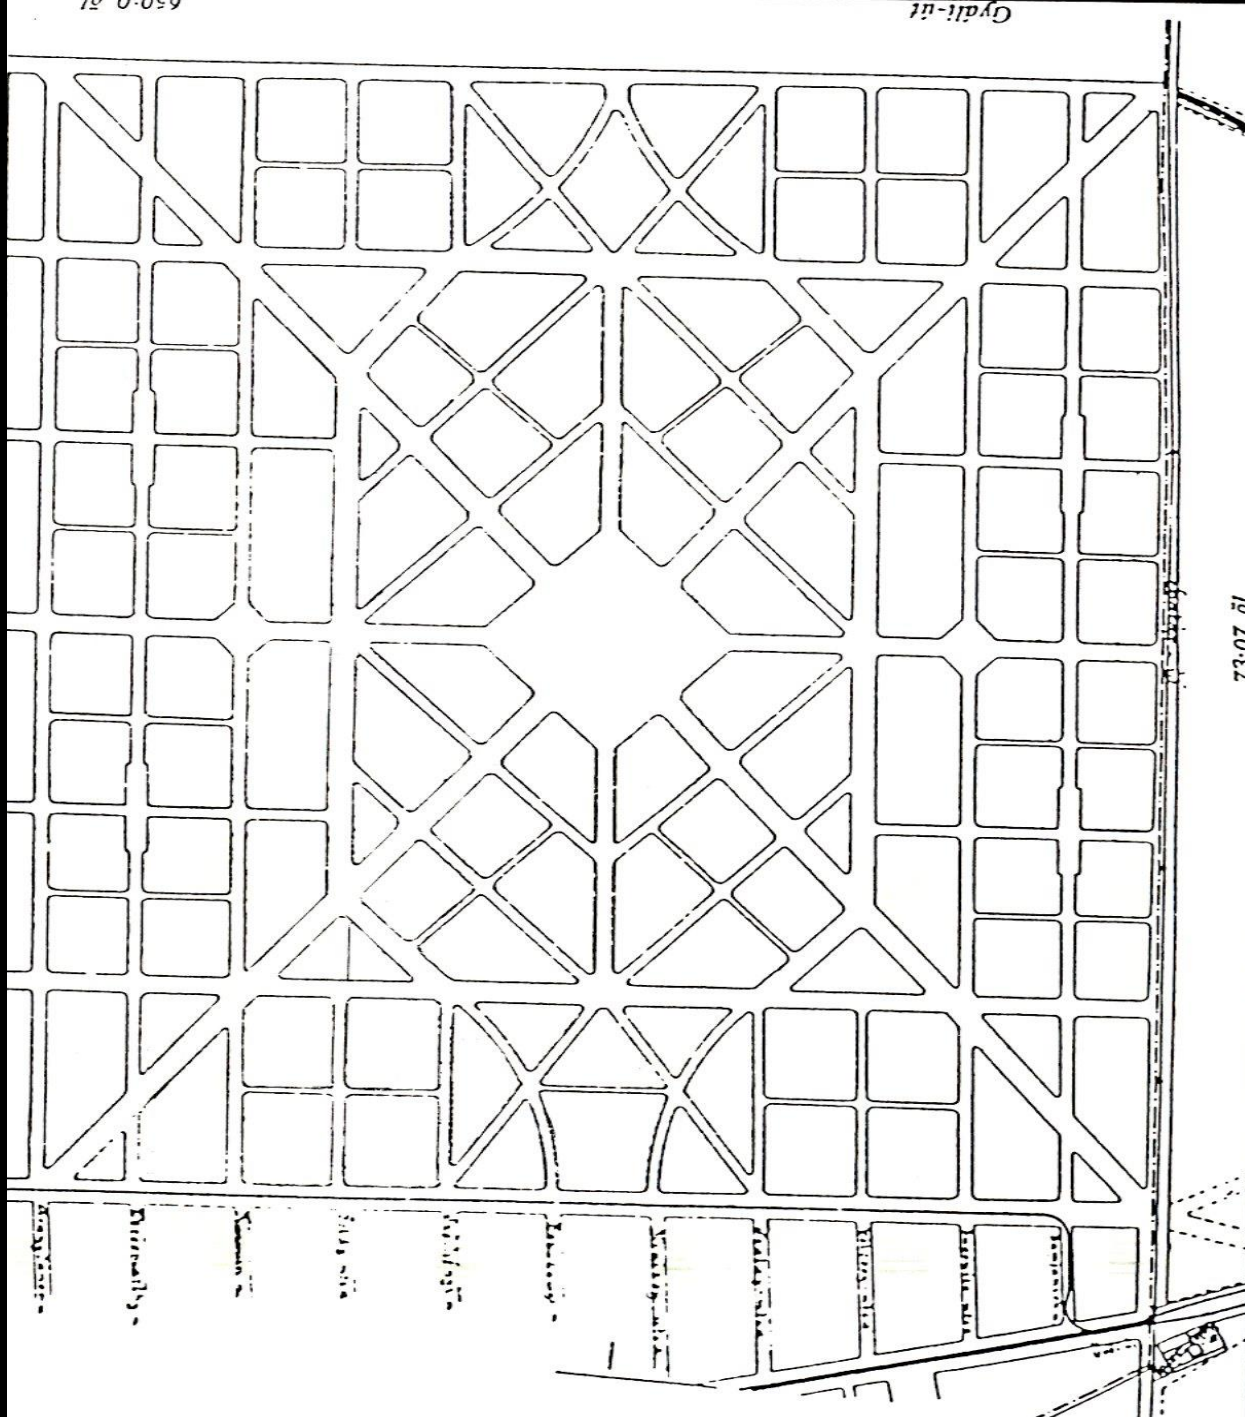

Győri Ottmár


Reneszánsz ideális városalaprajzok

Palma Nuova, a megvalósult reneszánsz ideális város

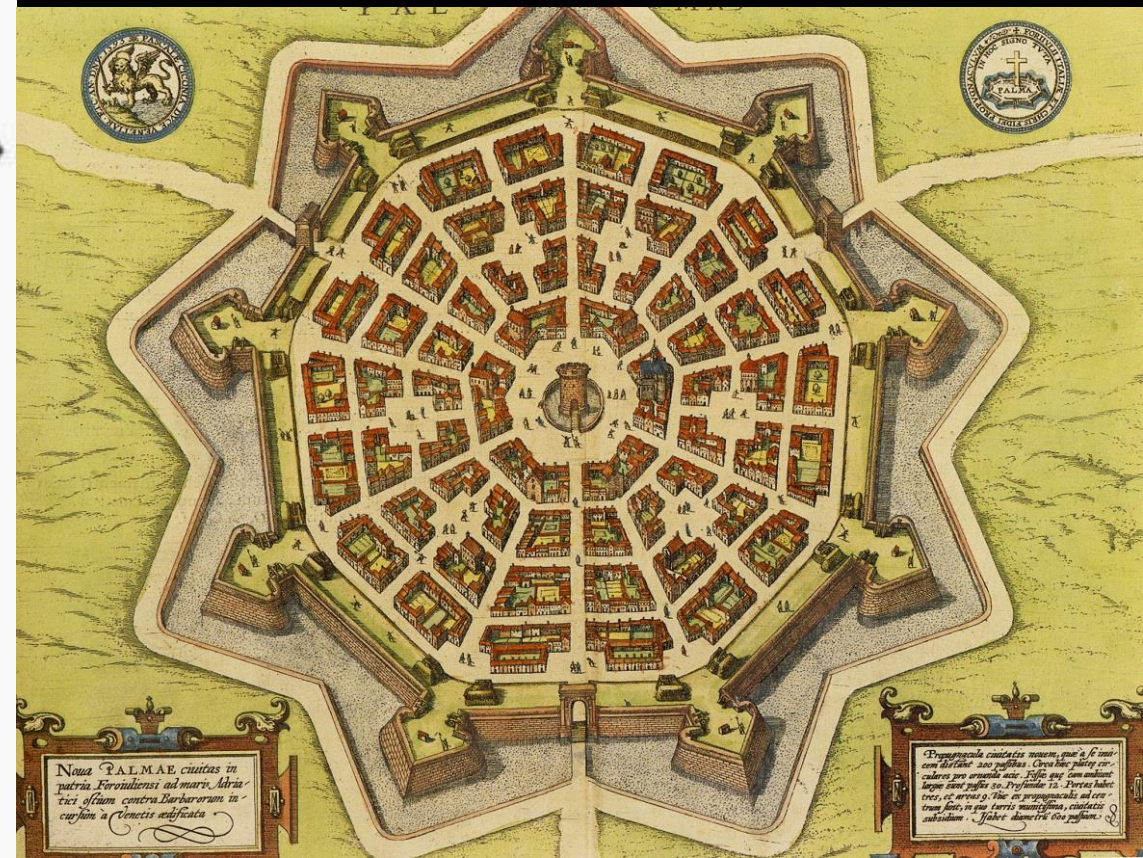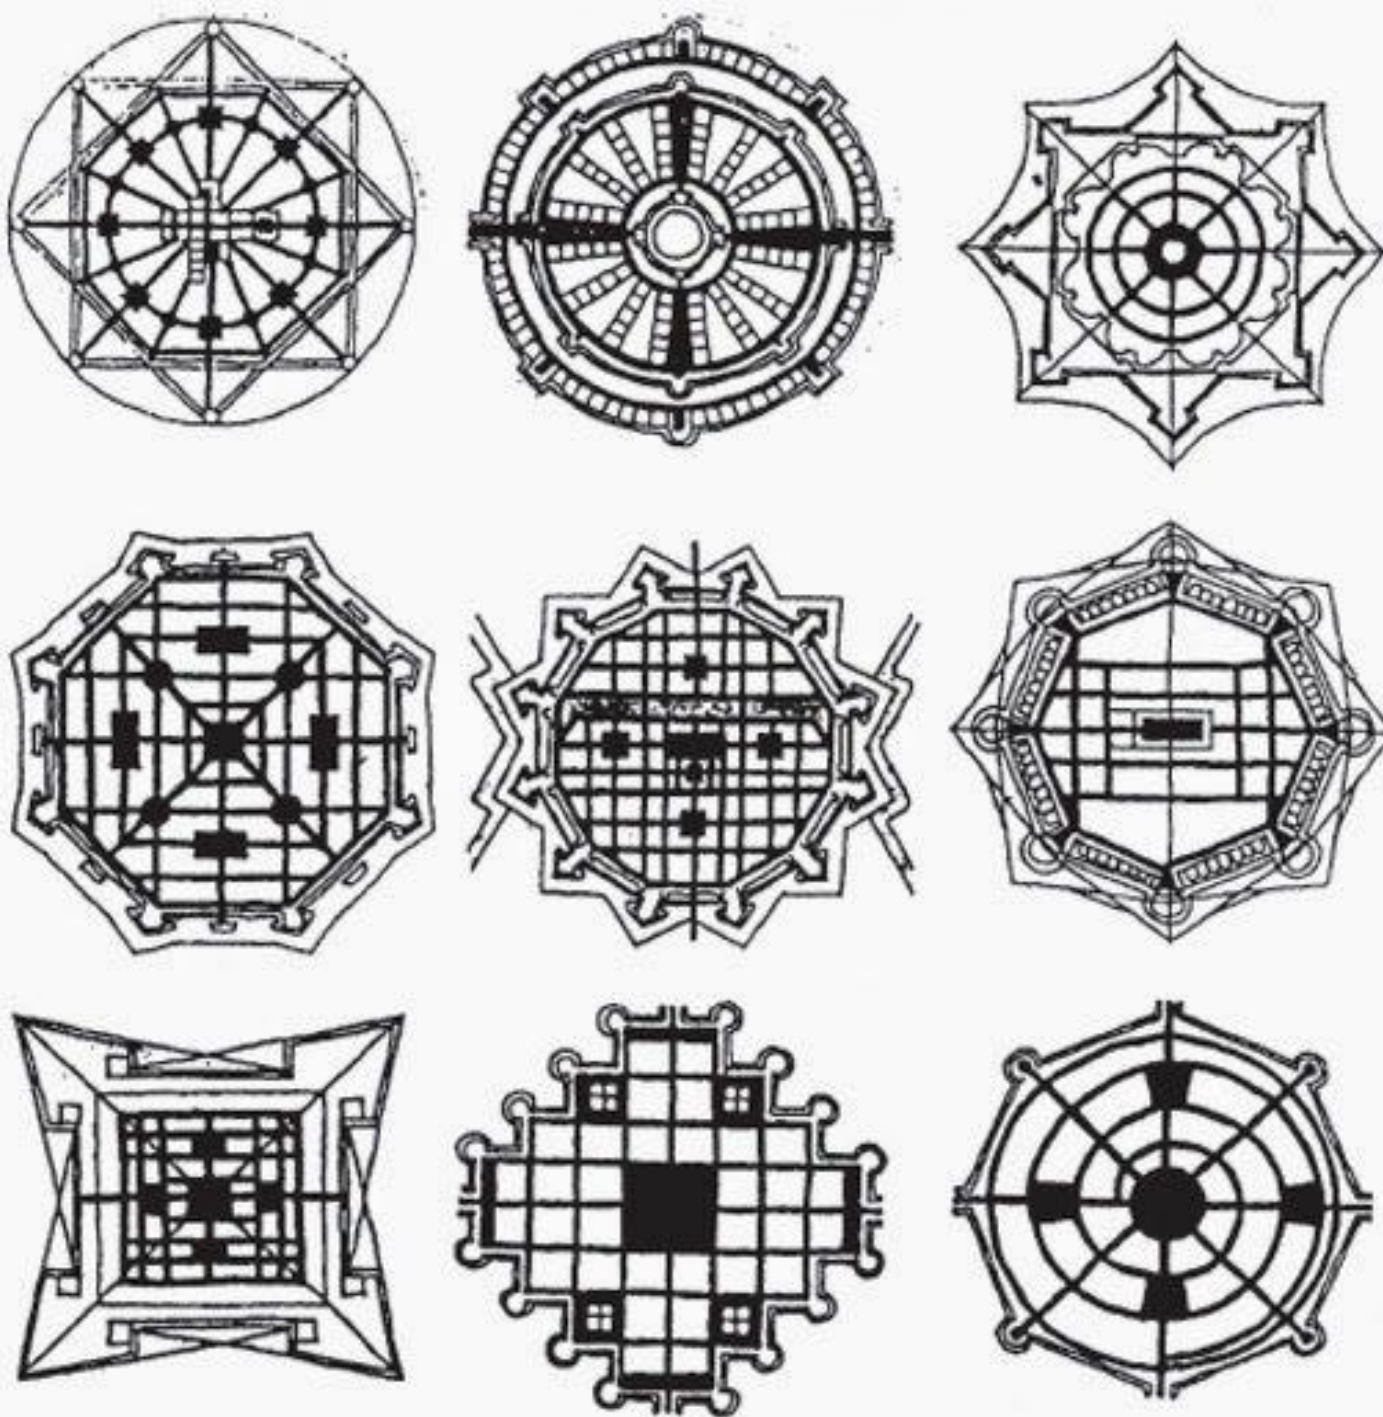




Piero della Francesca (vagy műhelye): Ideális város

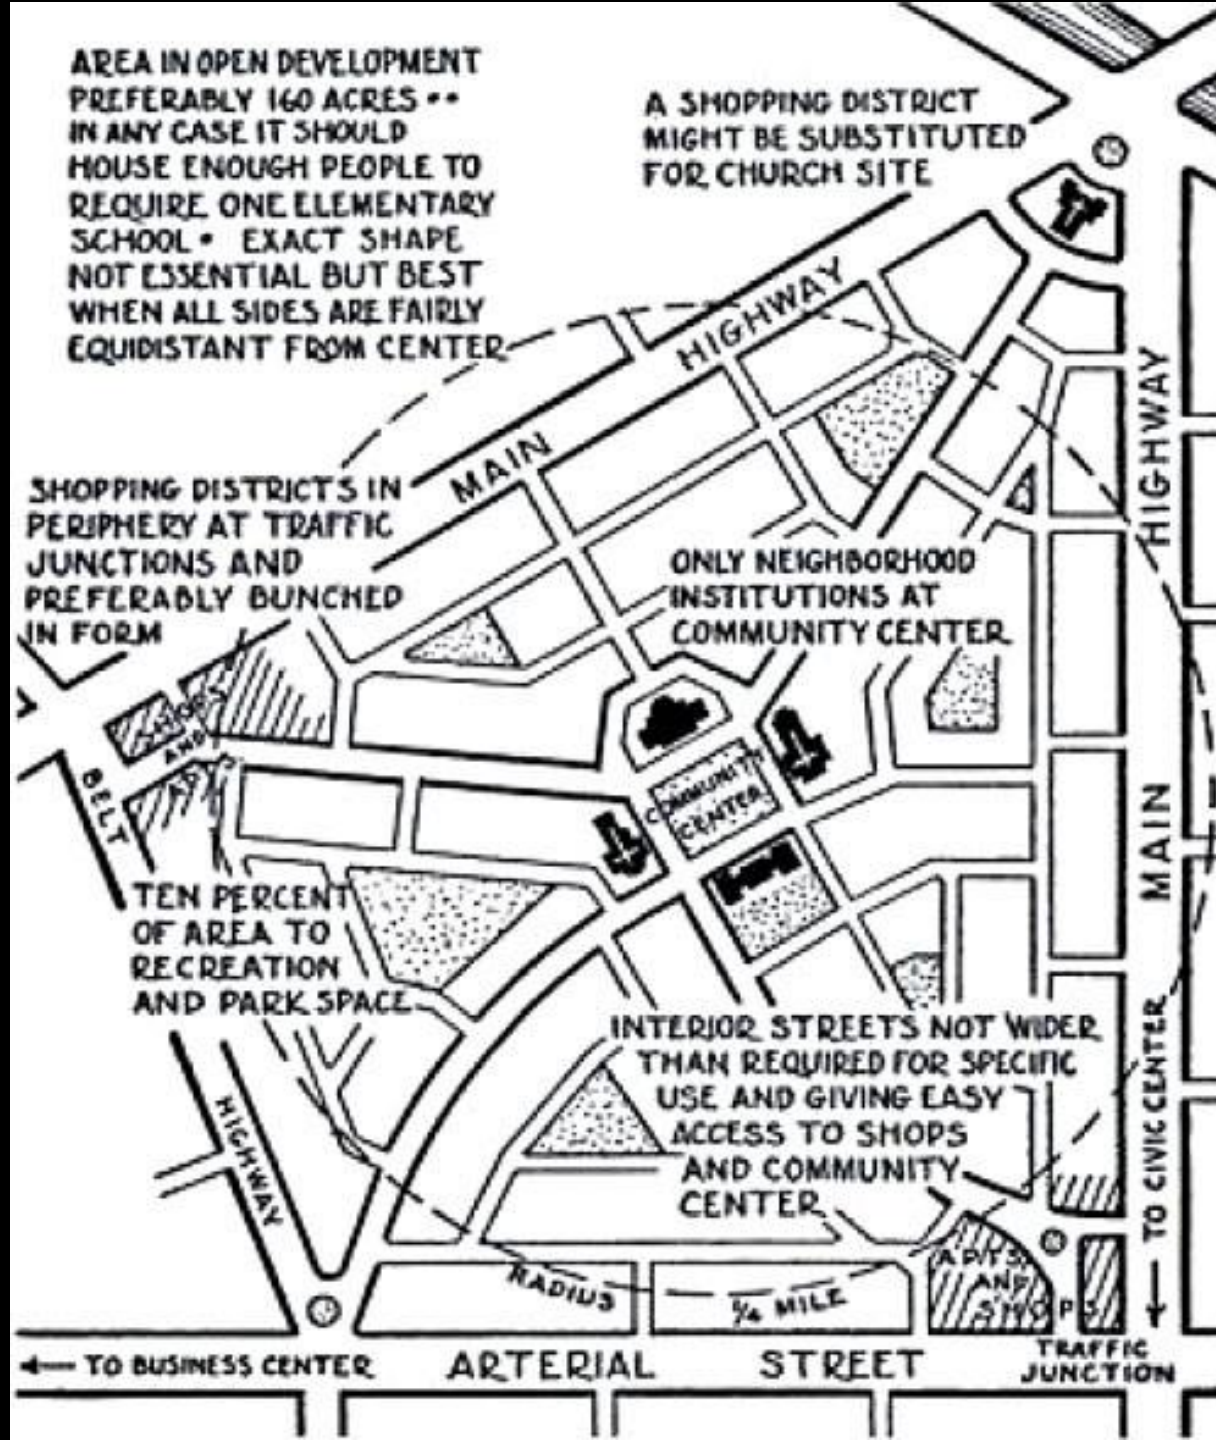

Szomszédási egység
Clarence Perry 1923




Wekerle állami munkástelep
térképe

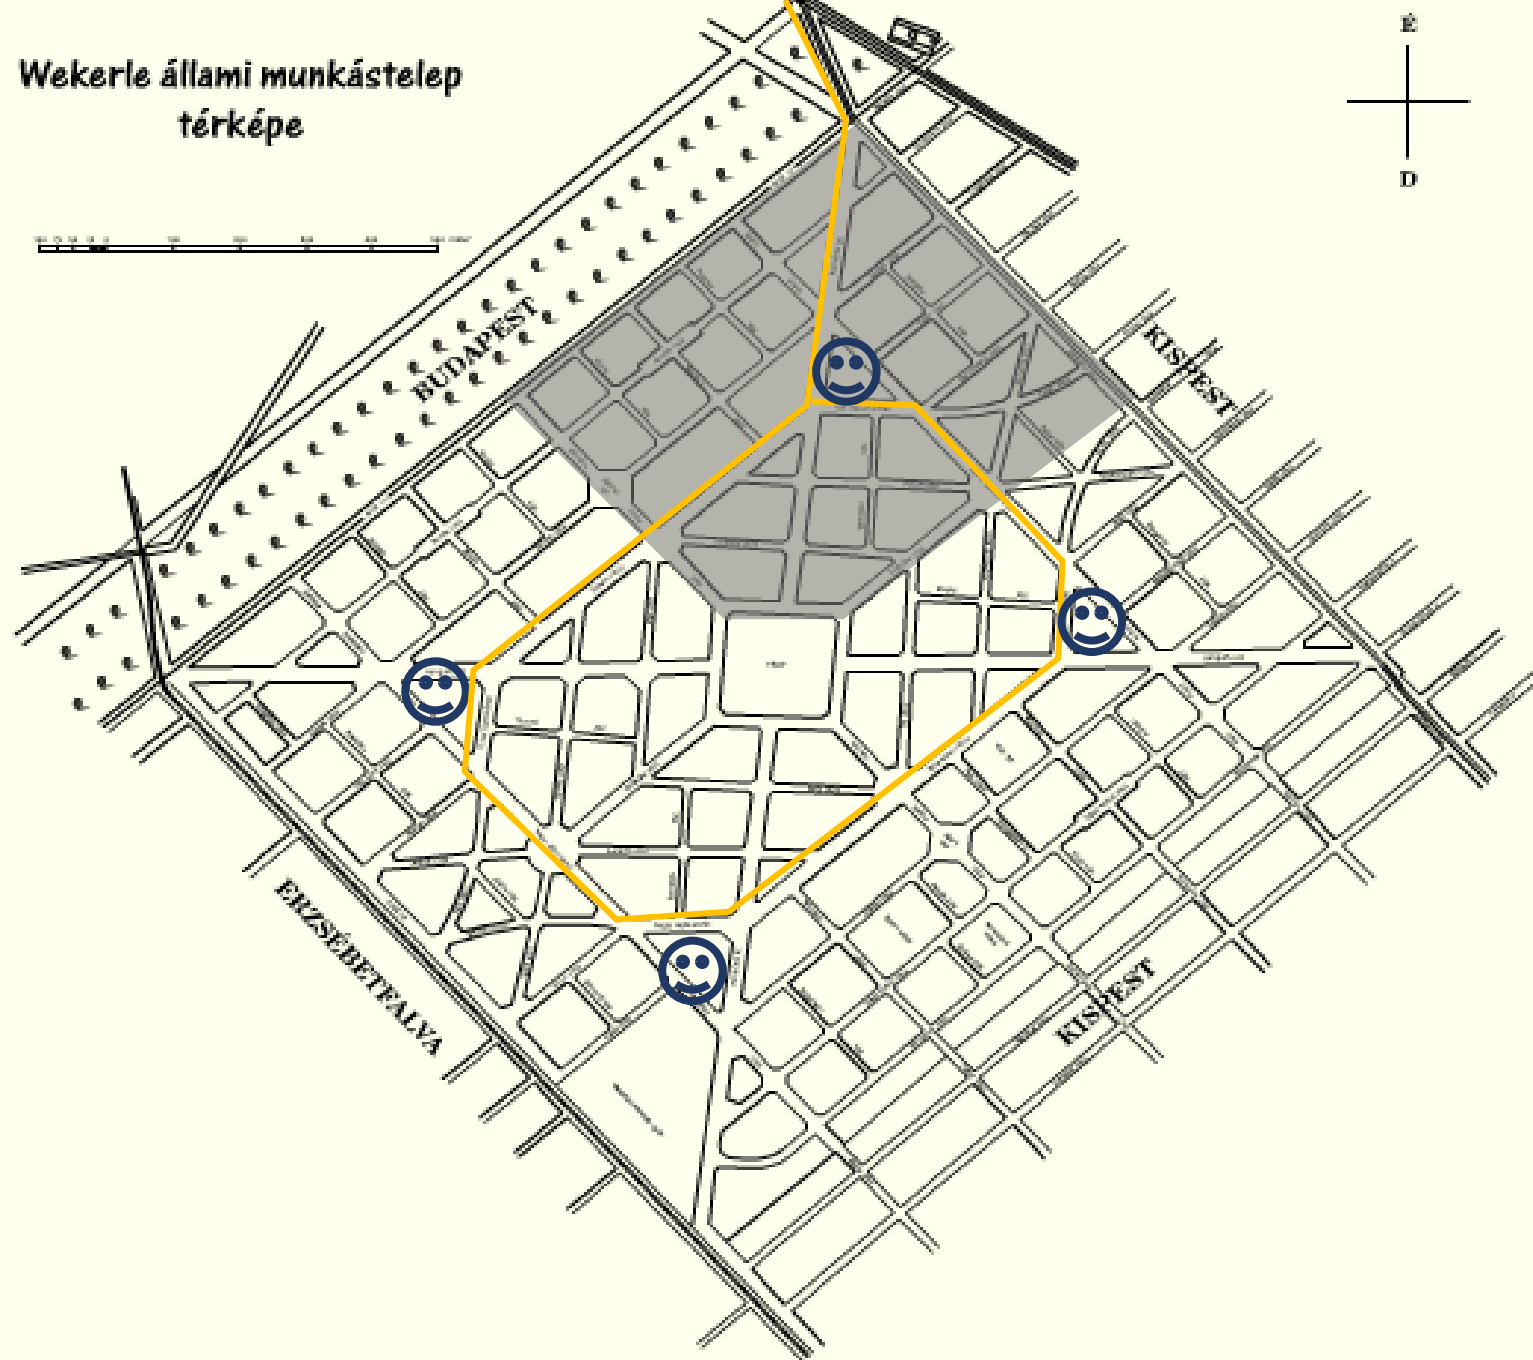

4412 lakás
20.000 ember
4 „szomszédsági egység”



Győri Ottmár

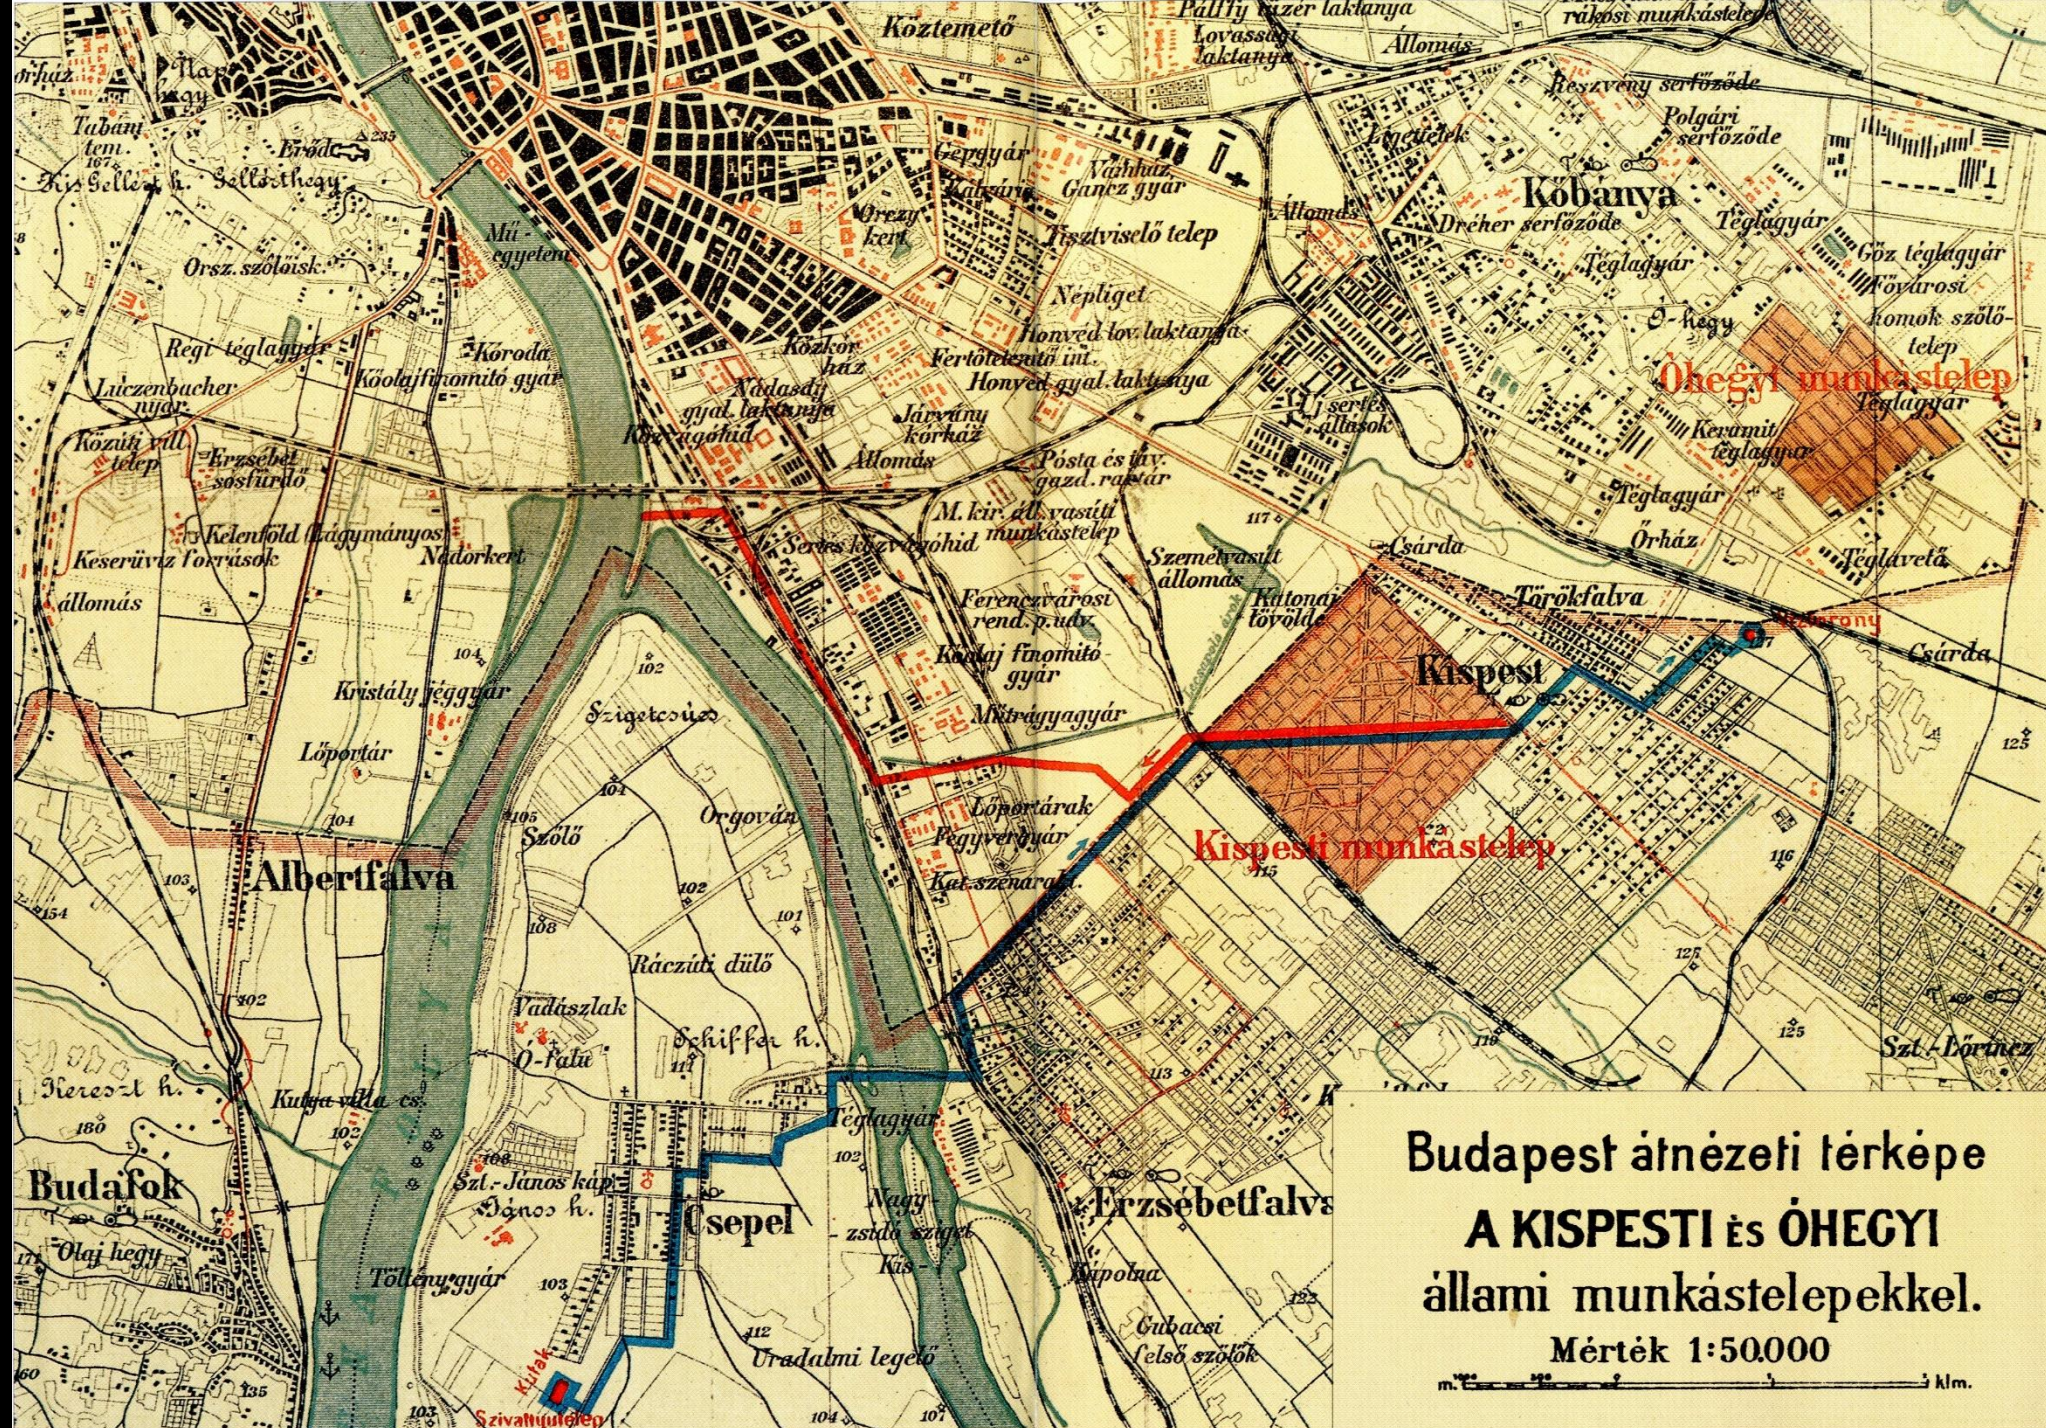

Budapest átnézeti térképe
A KISPESTI és ÓHEGYI
állami munkástelepekkel.
Mérték 1:50.000
m. 0 1 2 3 4 5 km.

Kós Károly tér 1924

